

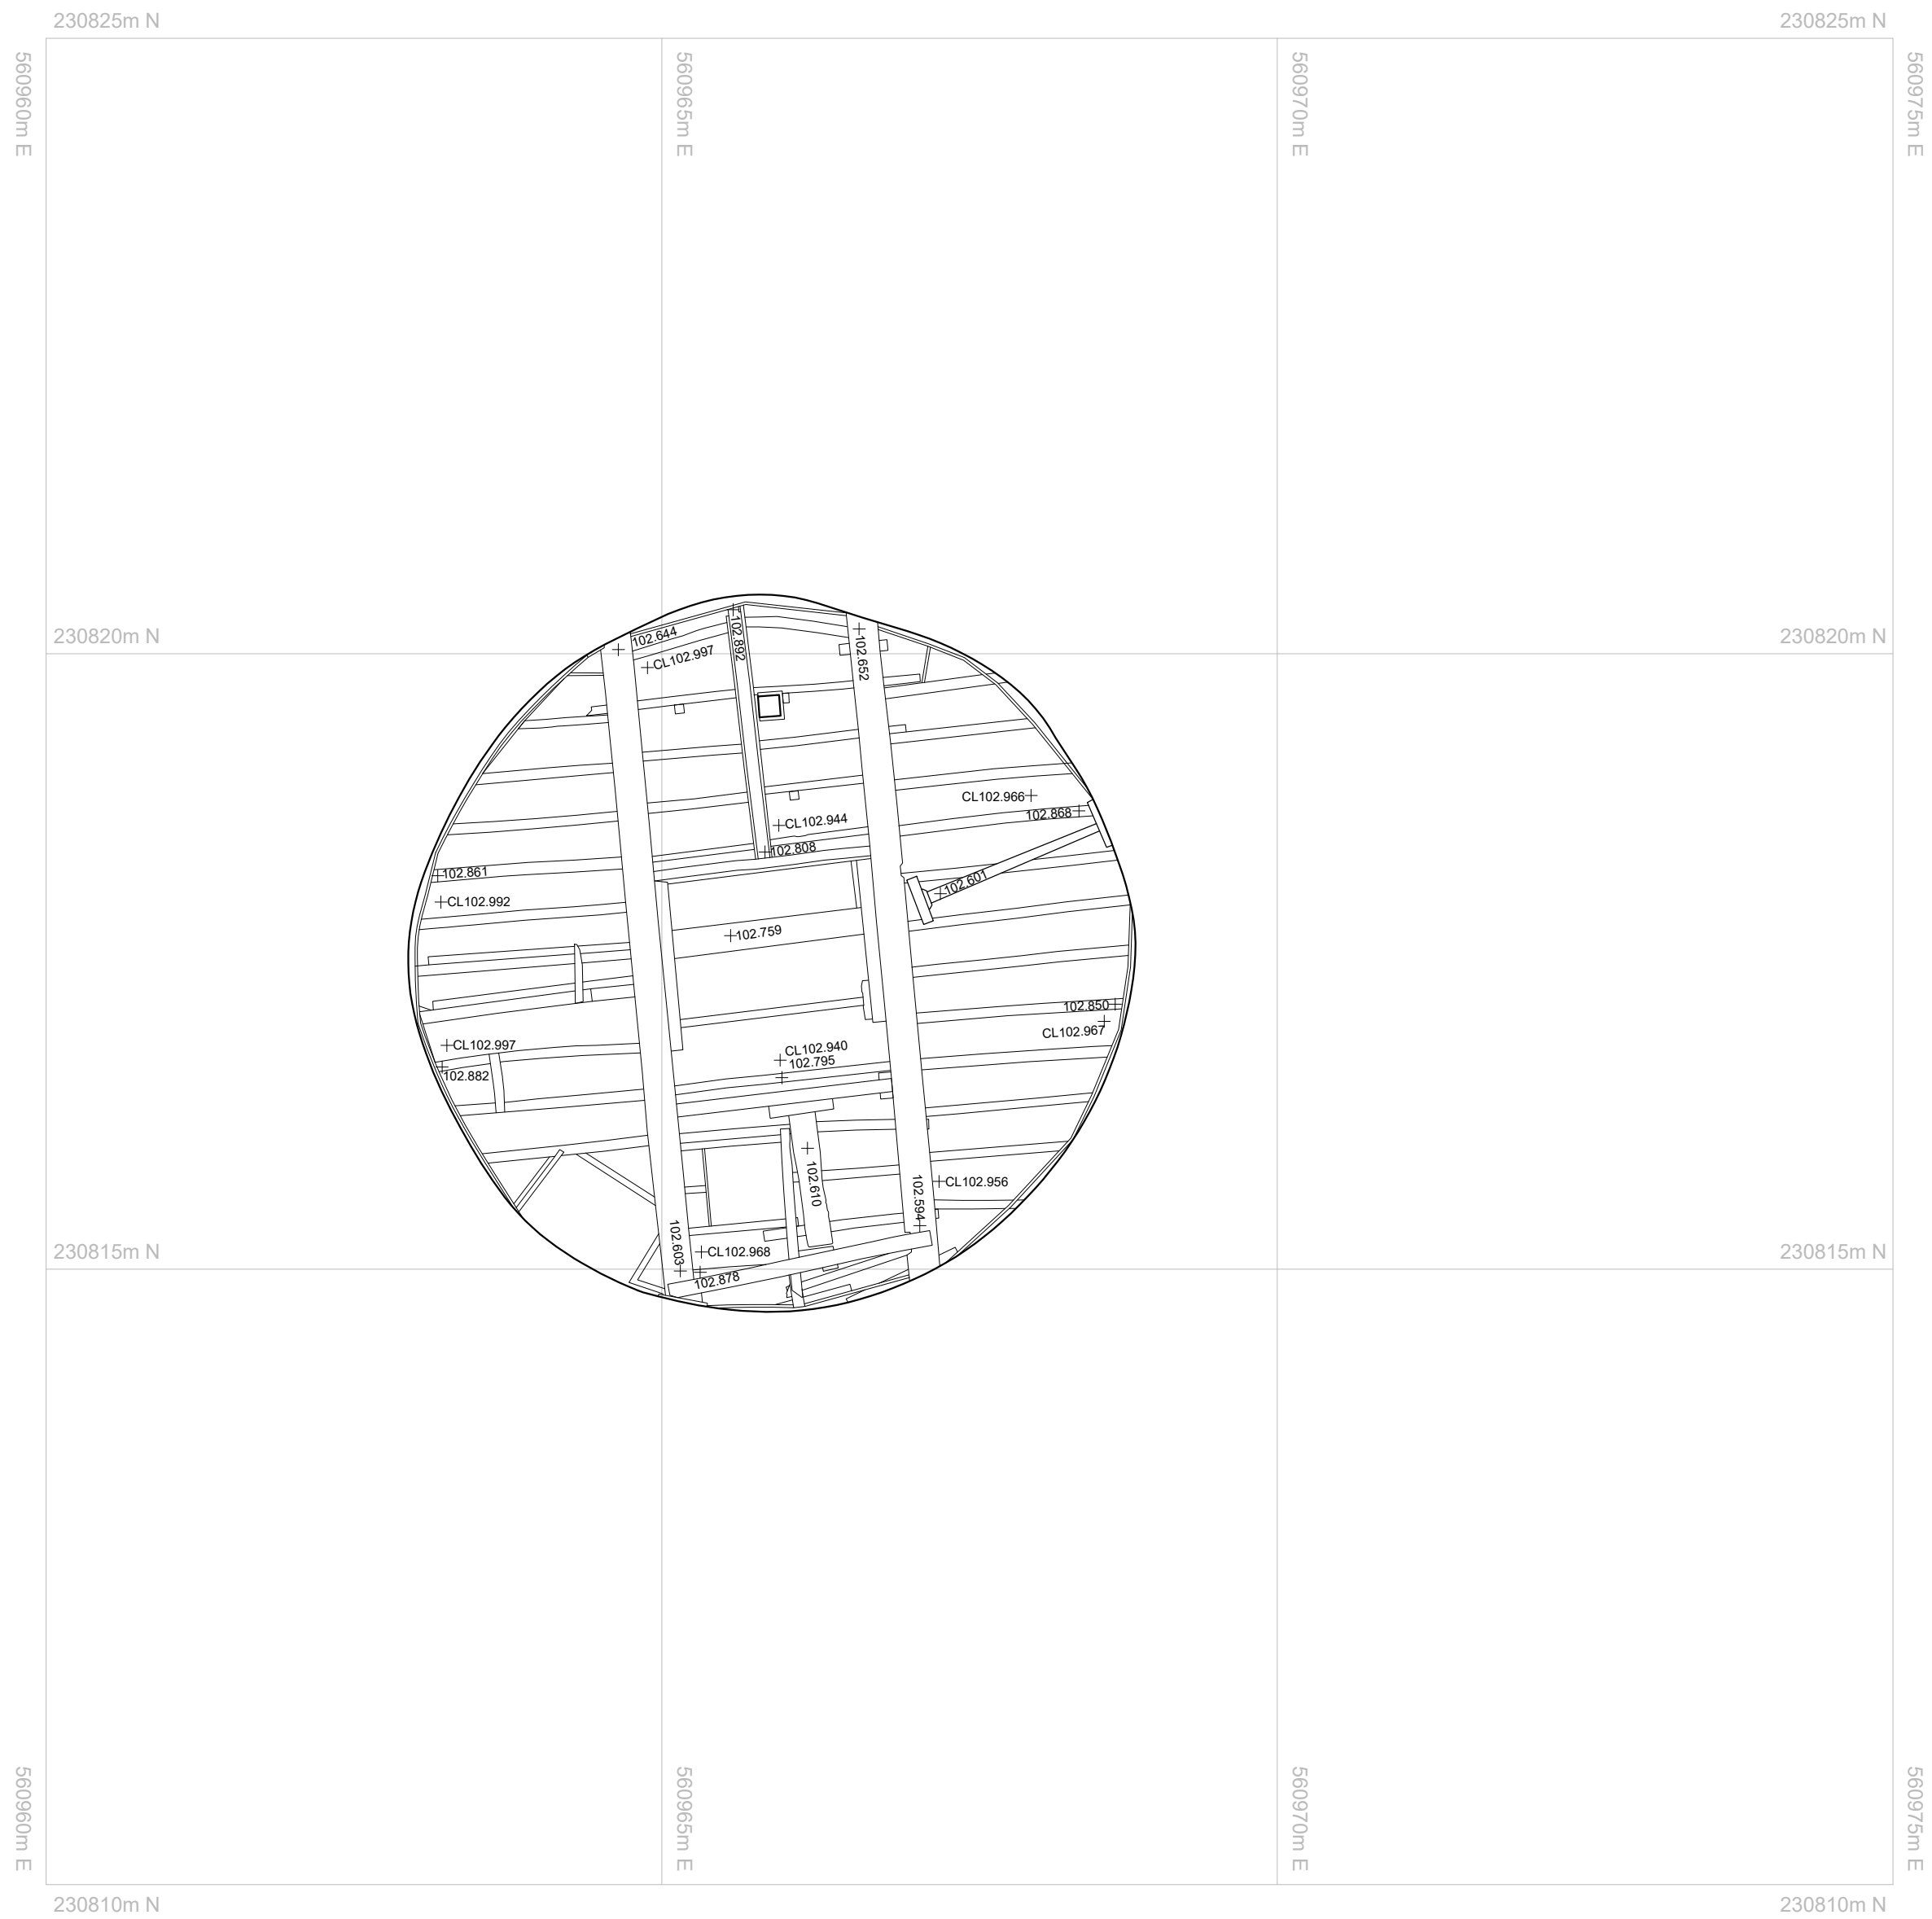
 
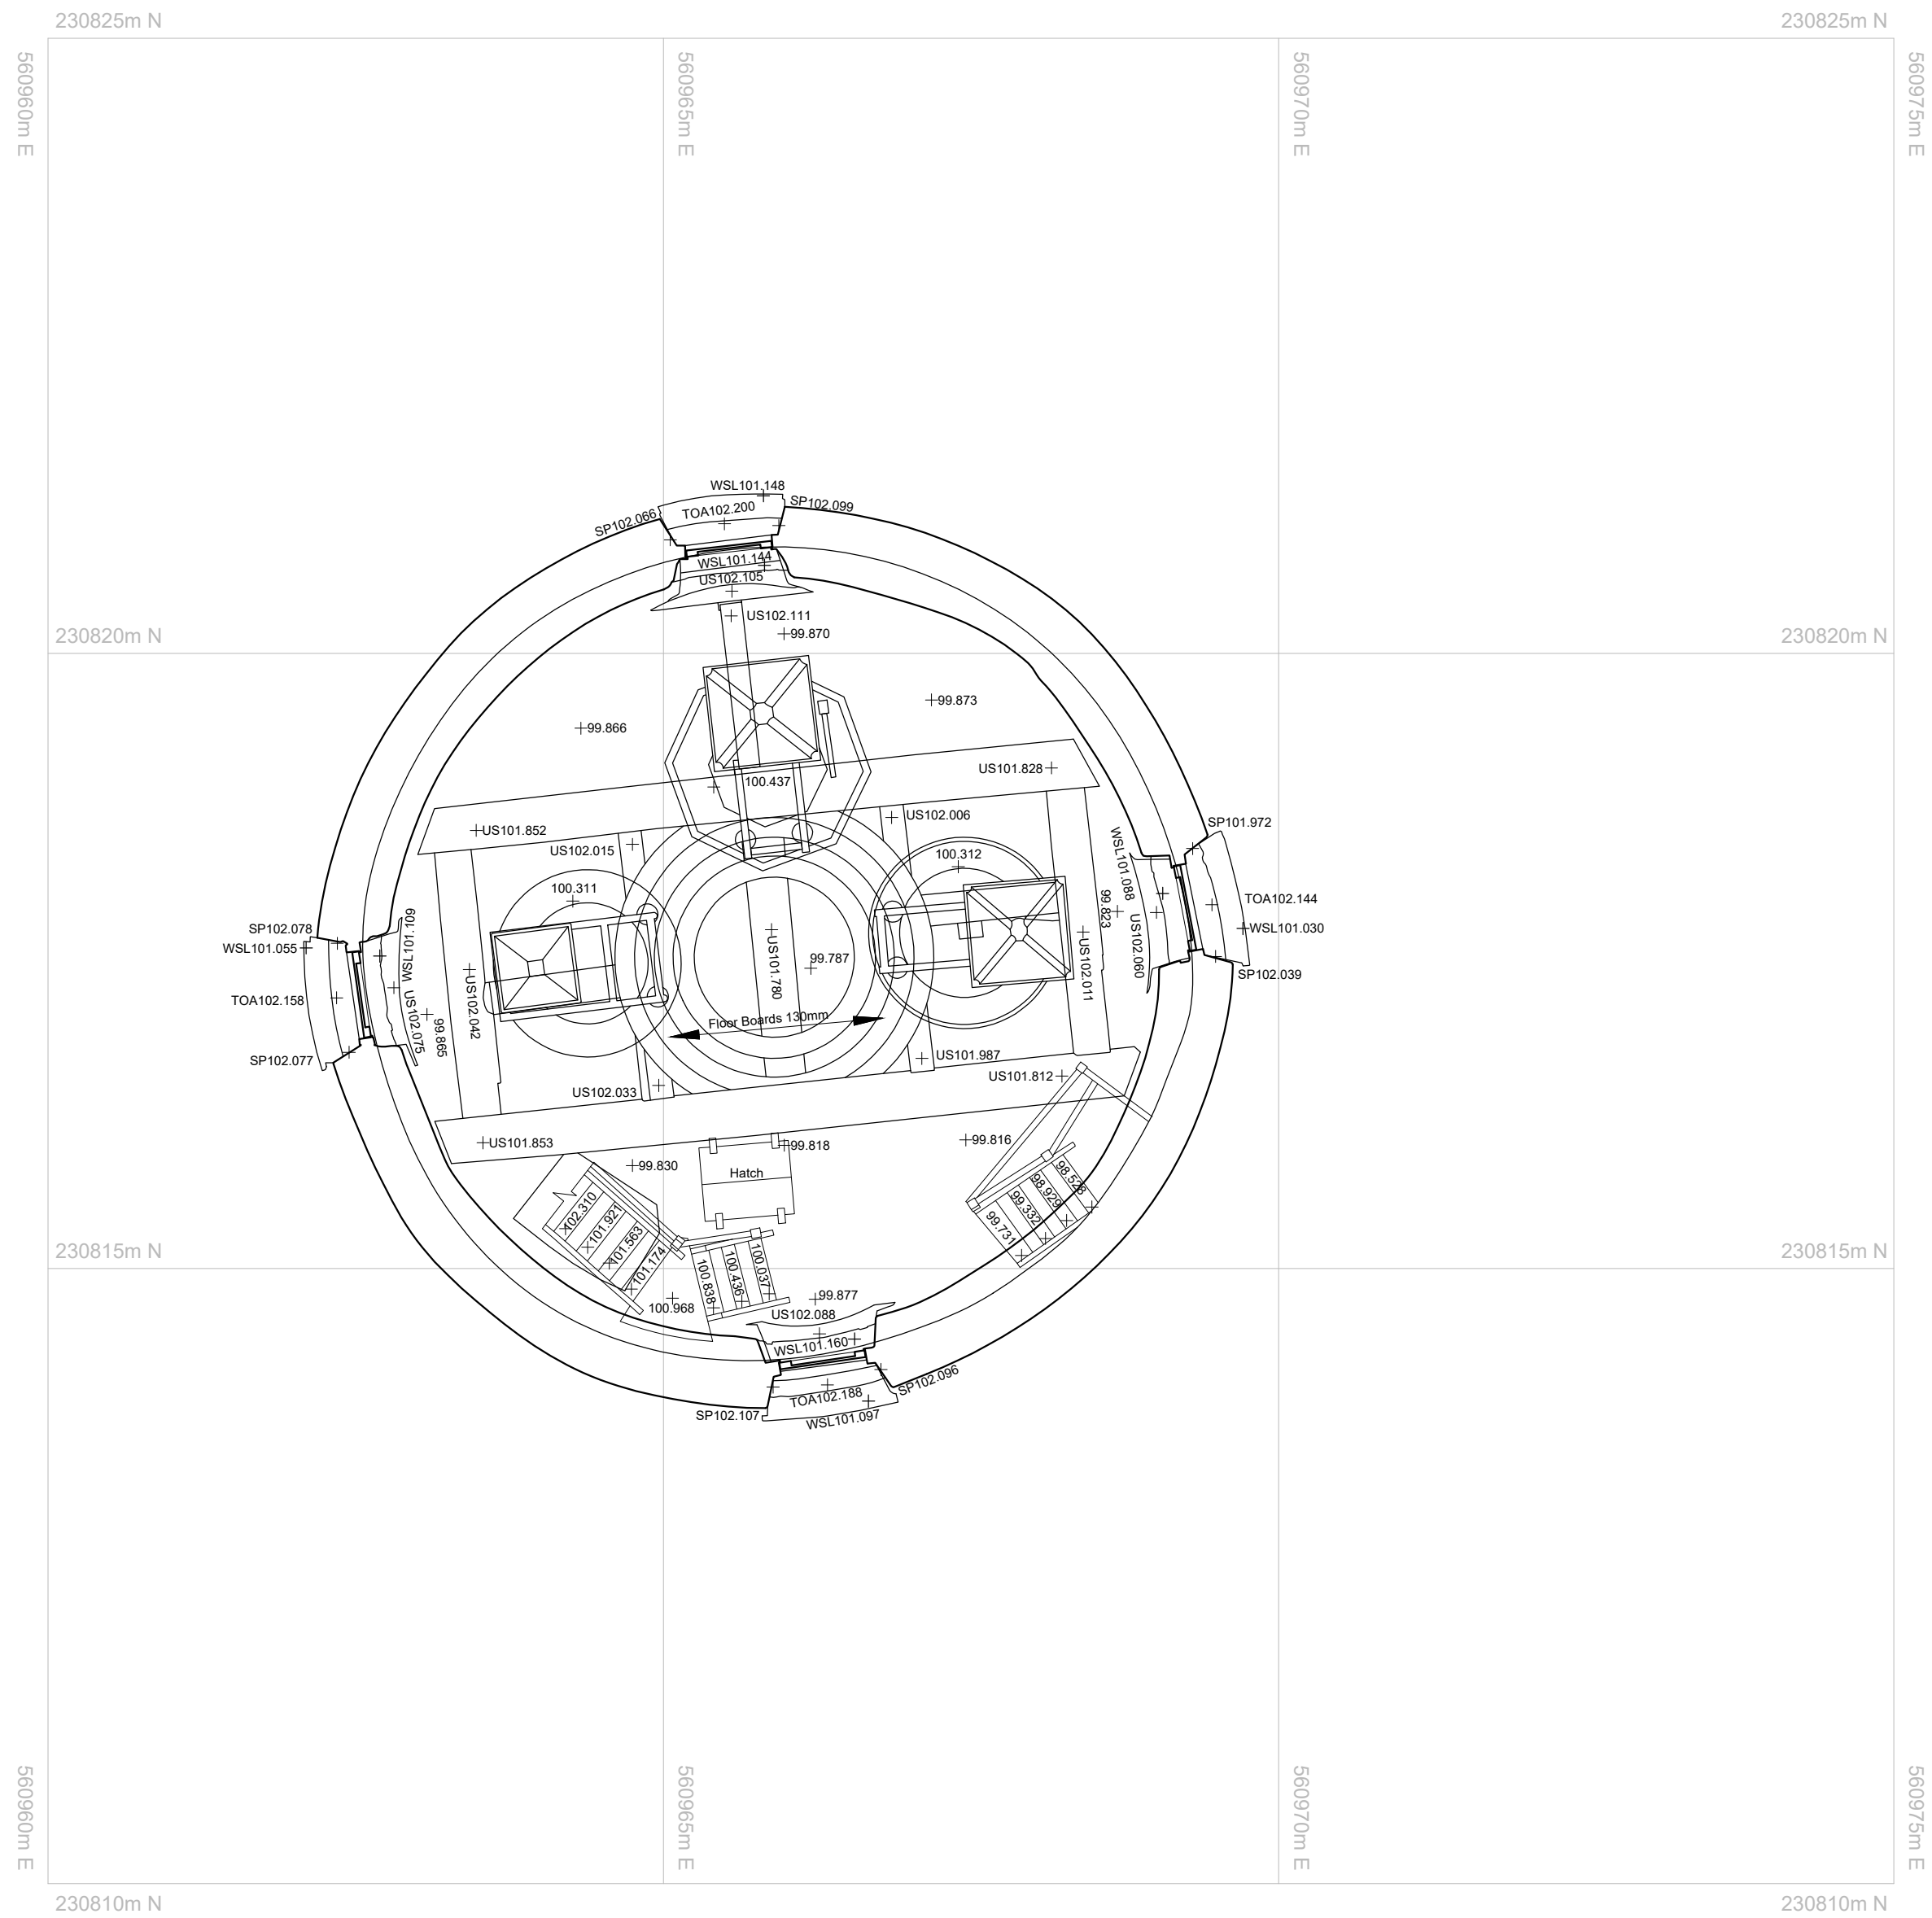


 

THAXTED WINDMILL
THAXTED

SECOND FLOOR PLAN
AND CEILING PLAN

SECTION LOCATION:

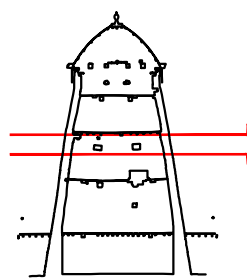

NOTES:

The level datum and survey grid are tied to Ordnance Survey datum and National Grid by GNSS GPS observations.



SURVEY PREPARED BY:

THE DOWNLAND PARTNERSHIP LTD
UNIT 6, ROUNDWAY HILL BUSINESS CENTRE
DEVIZES - SN10 2LT
Tel: 01380 738413
Email: info@exactsurvey.com

SCALE 1 : 50@A1

Date of survey	November 2020
CAD file name	TW_2ndFloor plans.dwg
Checked	EVM